



WSS to Kulakkada and Pavithreswaram Panchayath - PWD roads in Kulakkada Panchayath

Aslaid plan of PWD Roads

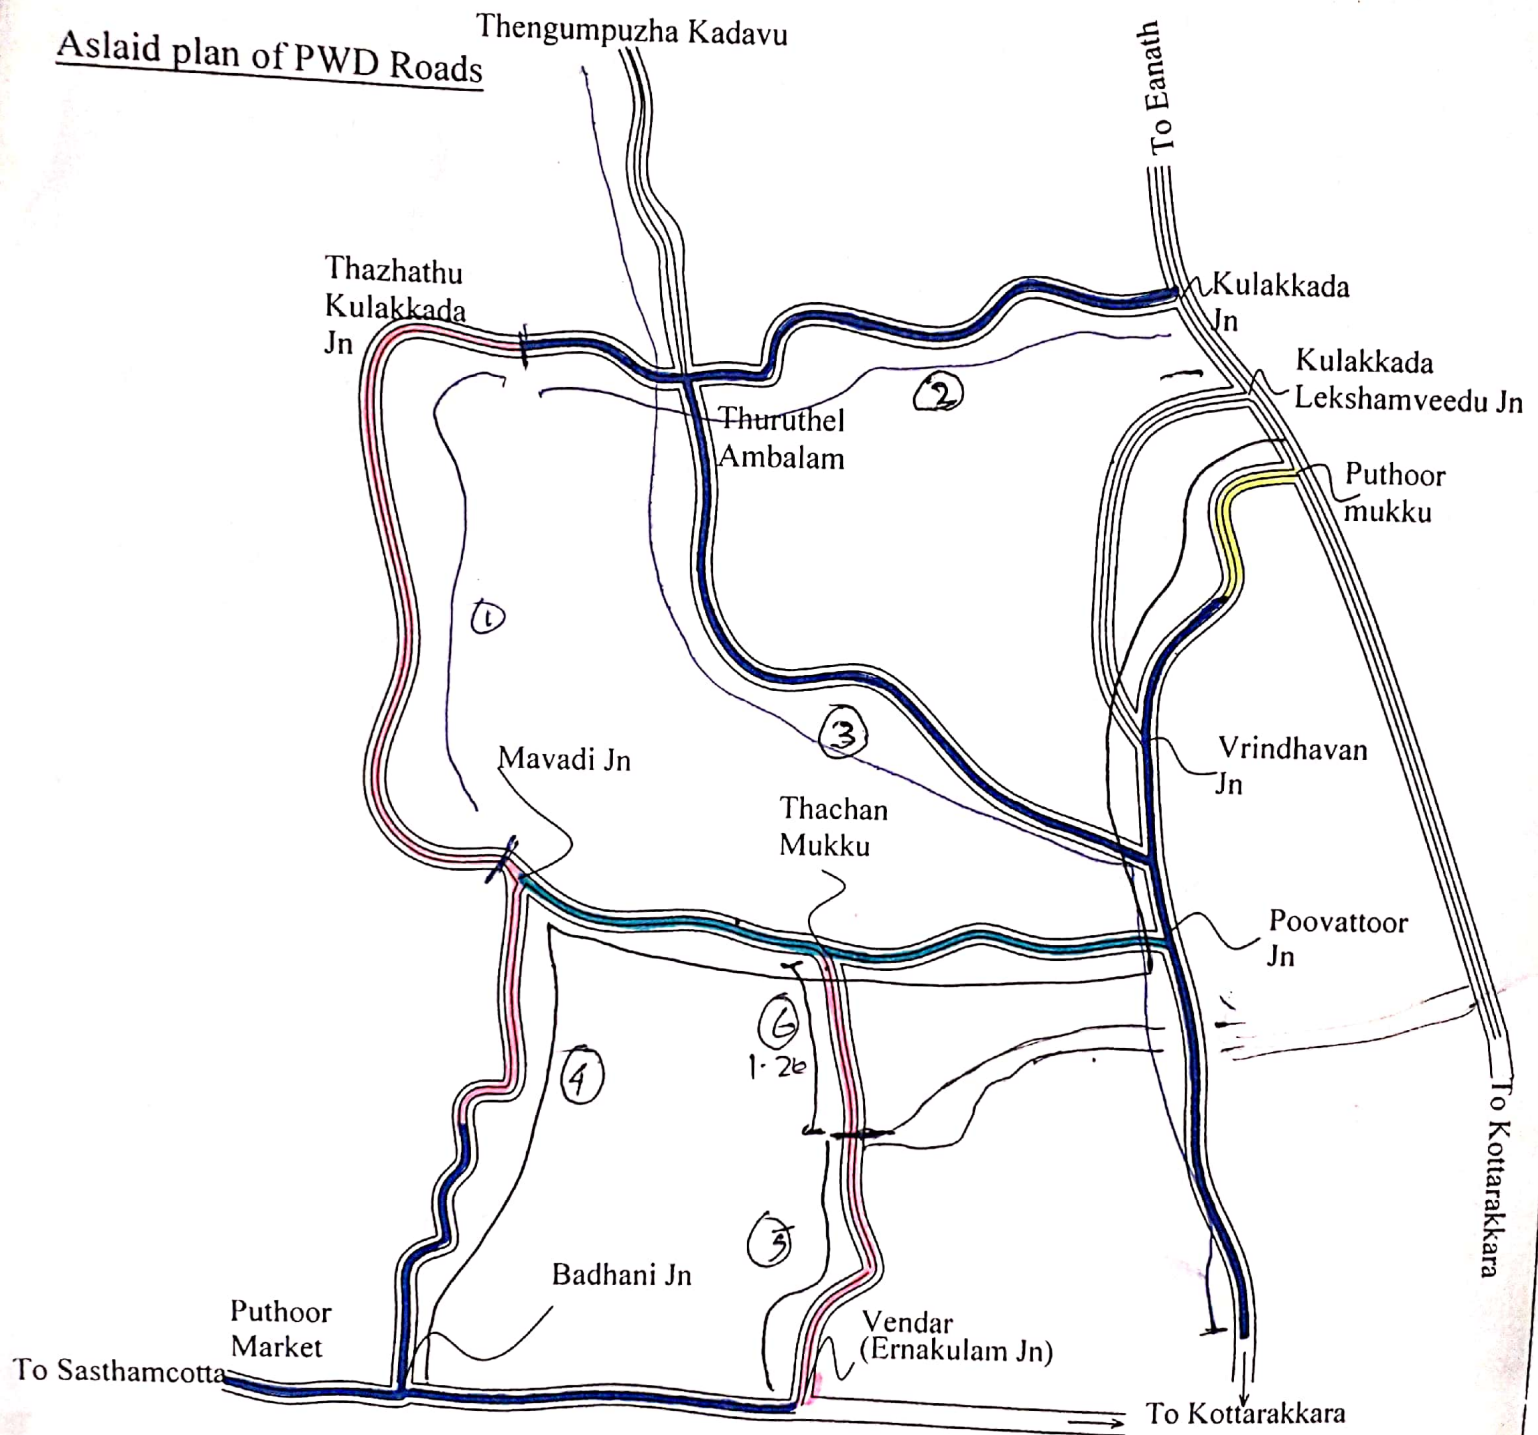

Size of Pipe	Trench width
250mm DI K9	0.80mts
200mm DI K9	0.70mts
150mm DI K9	0.60mts
110 mm PVC	0.60mts
90 mm PVC	0.50mts

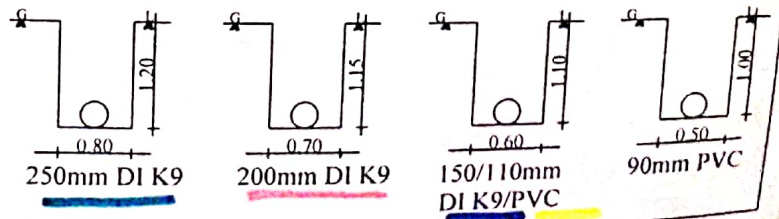

Not to Scale

[Signature]

Assistant Engineer-IV
K.W.A. Project Division
Kullam.



METHUKUMMEL

Mannady

well cum pump house 6m dia at Thenganpuzha

Kulakkada

Thazhathu Kulakkada

Manappallichikathu Government

St Mary's Kurissadi-Mar Gregorious Orthodox

Kulakkada St. Thomas Mar Thoma Church

Iverkala East

Rudhira Bhayankaree Devi Temple

Post Office, Mavadi

Poovalloor

Thekkethery

Thekkethery Post Office, Pattazhi

Kalayapuram

Federal Bank

Deivematha Melankara Syrian Catholic Church

Ayiravalli Para, Inchakkadu

Canara Bank

7LL BPTank at Perum Perumkulam

INCHAKKAD

5.6 MLD WTP at perumkulam

2.12L Sumpatshna Temple WTP site

Kottathala Thanneerpanthal Devi...

Bethany Hospital

Post Office, Vendar

Vendar

inu Moorthi Temple

Handwritten signature and text: N.M.A. Pravin Divis...

Google Kozhuvan Para

Primary Health Centre, Mylom

Mylom

India Terms Sand feedback 1 km