
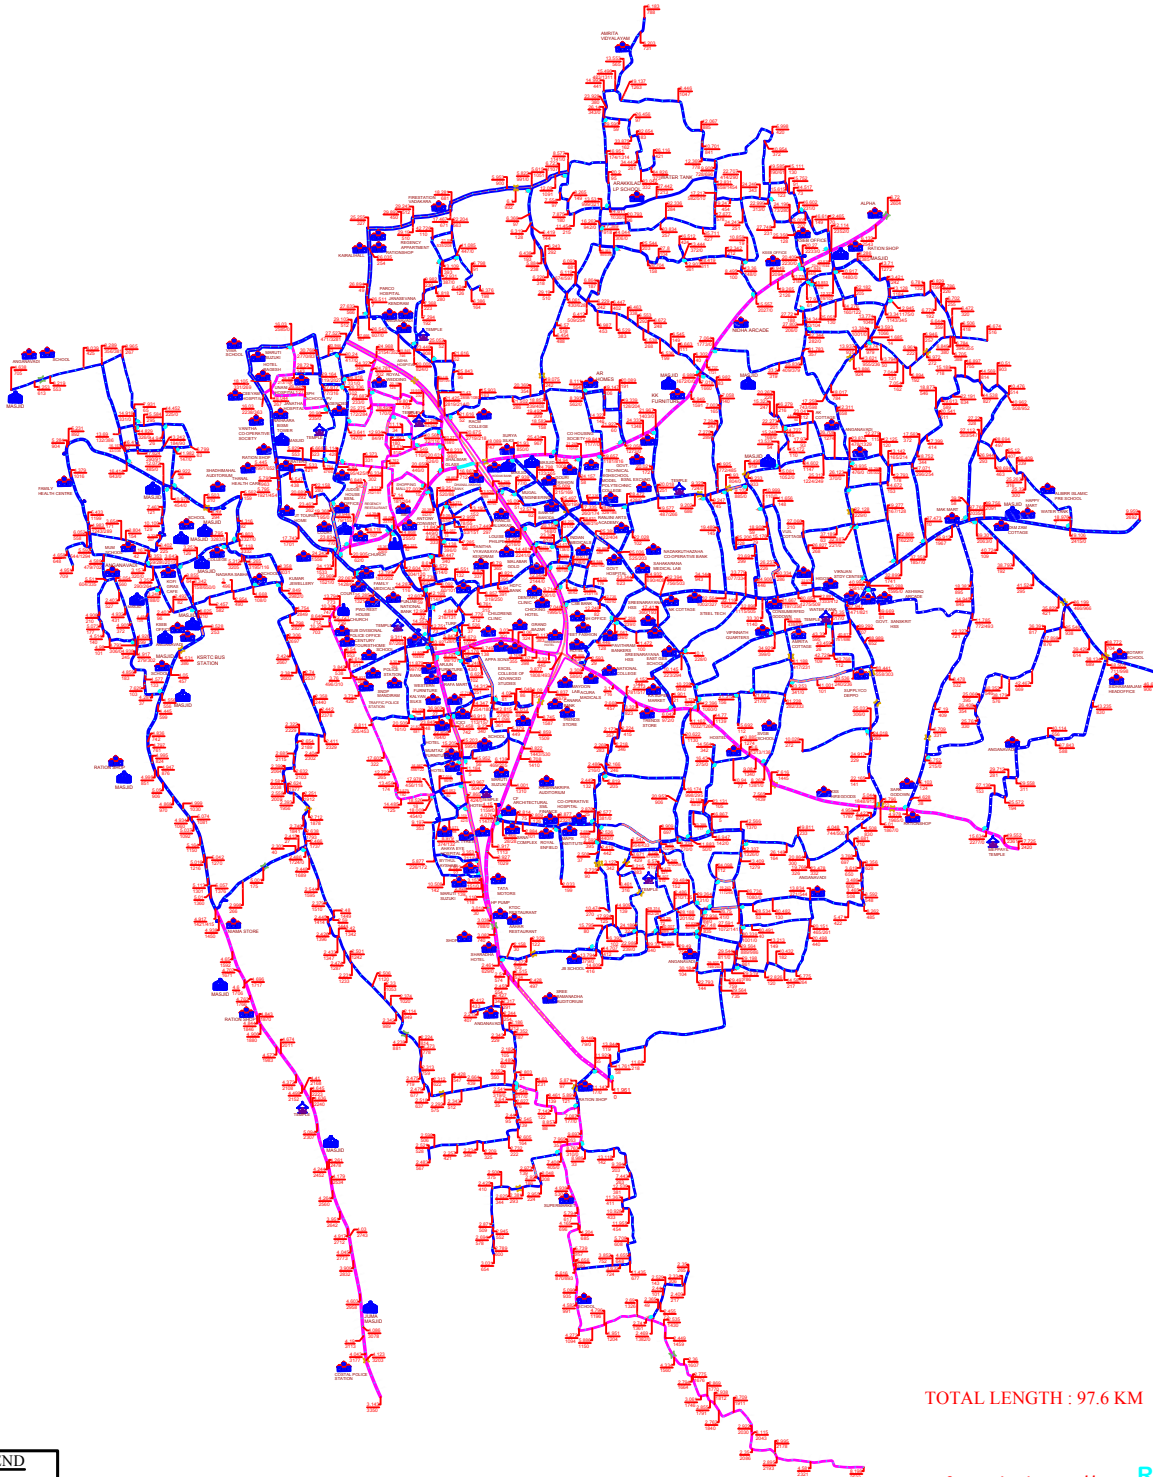


VADAKARA MUNICIPALITY IN KOZHIKOD DISTRICT

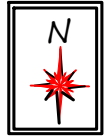

TOTAL LENGTH : 97.6 KM

Surveyed and prepared by :- **RITECH**
ROADS & CONSTRUCTION LLP

LEGEND	
	Minor Roads
	Concrete Roads
	Mud Roads
	Church
	Mosque
	Building
	Temple
	FLAT
	CULVERT
	BRIDGE

KERALA WATER AUTHORITY			
PROJECT PLANNING DEPARTMENT ,KOZHIKODE			
VADAKARA MUNICIPALITY IN KOZHIKODE DISTRICT			
ROAD MAP			Scale: 1 : 8000
		S . E	C . E