


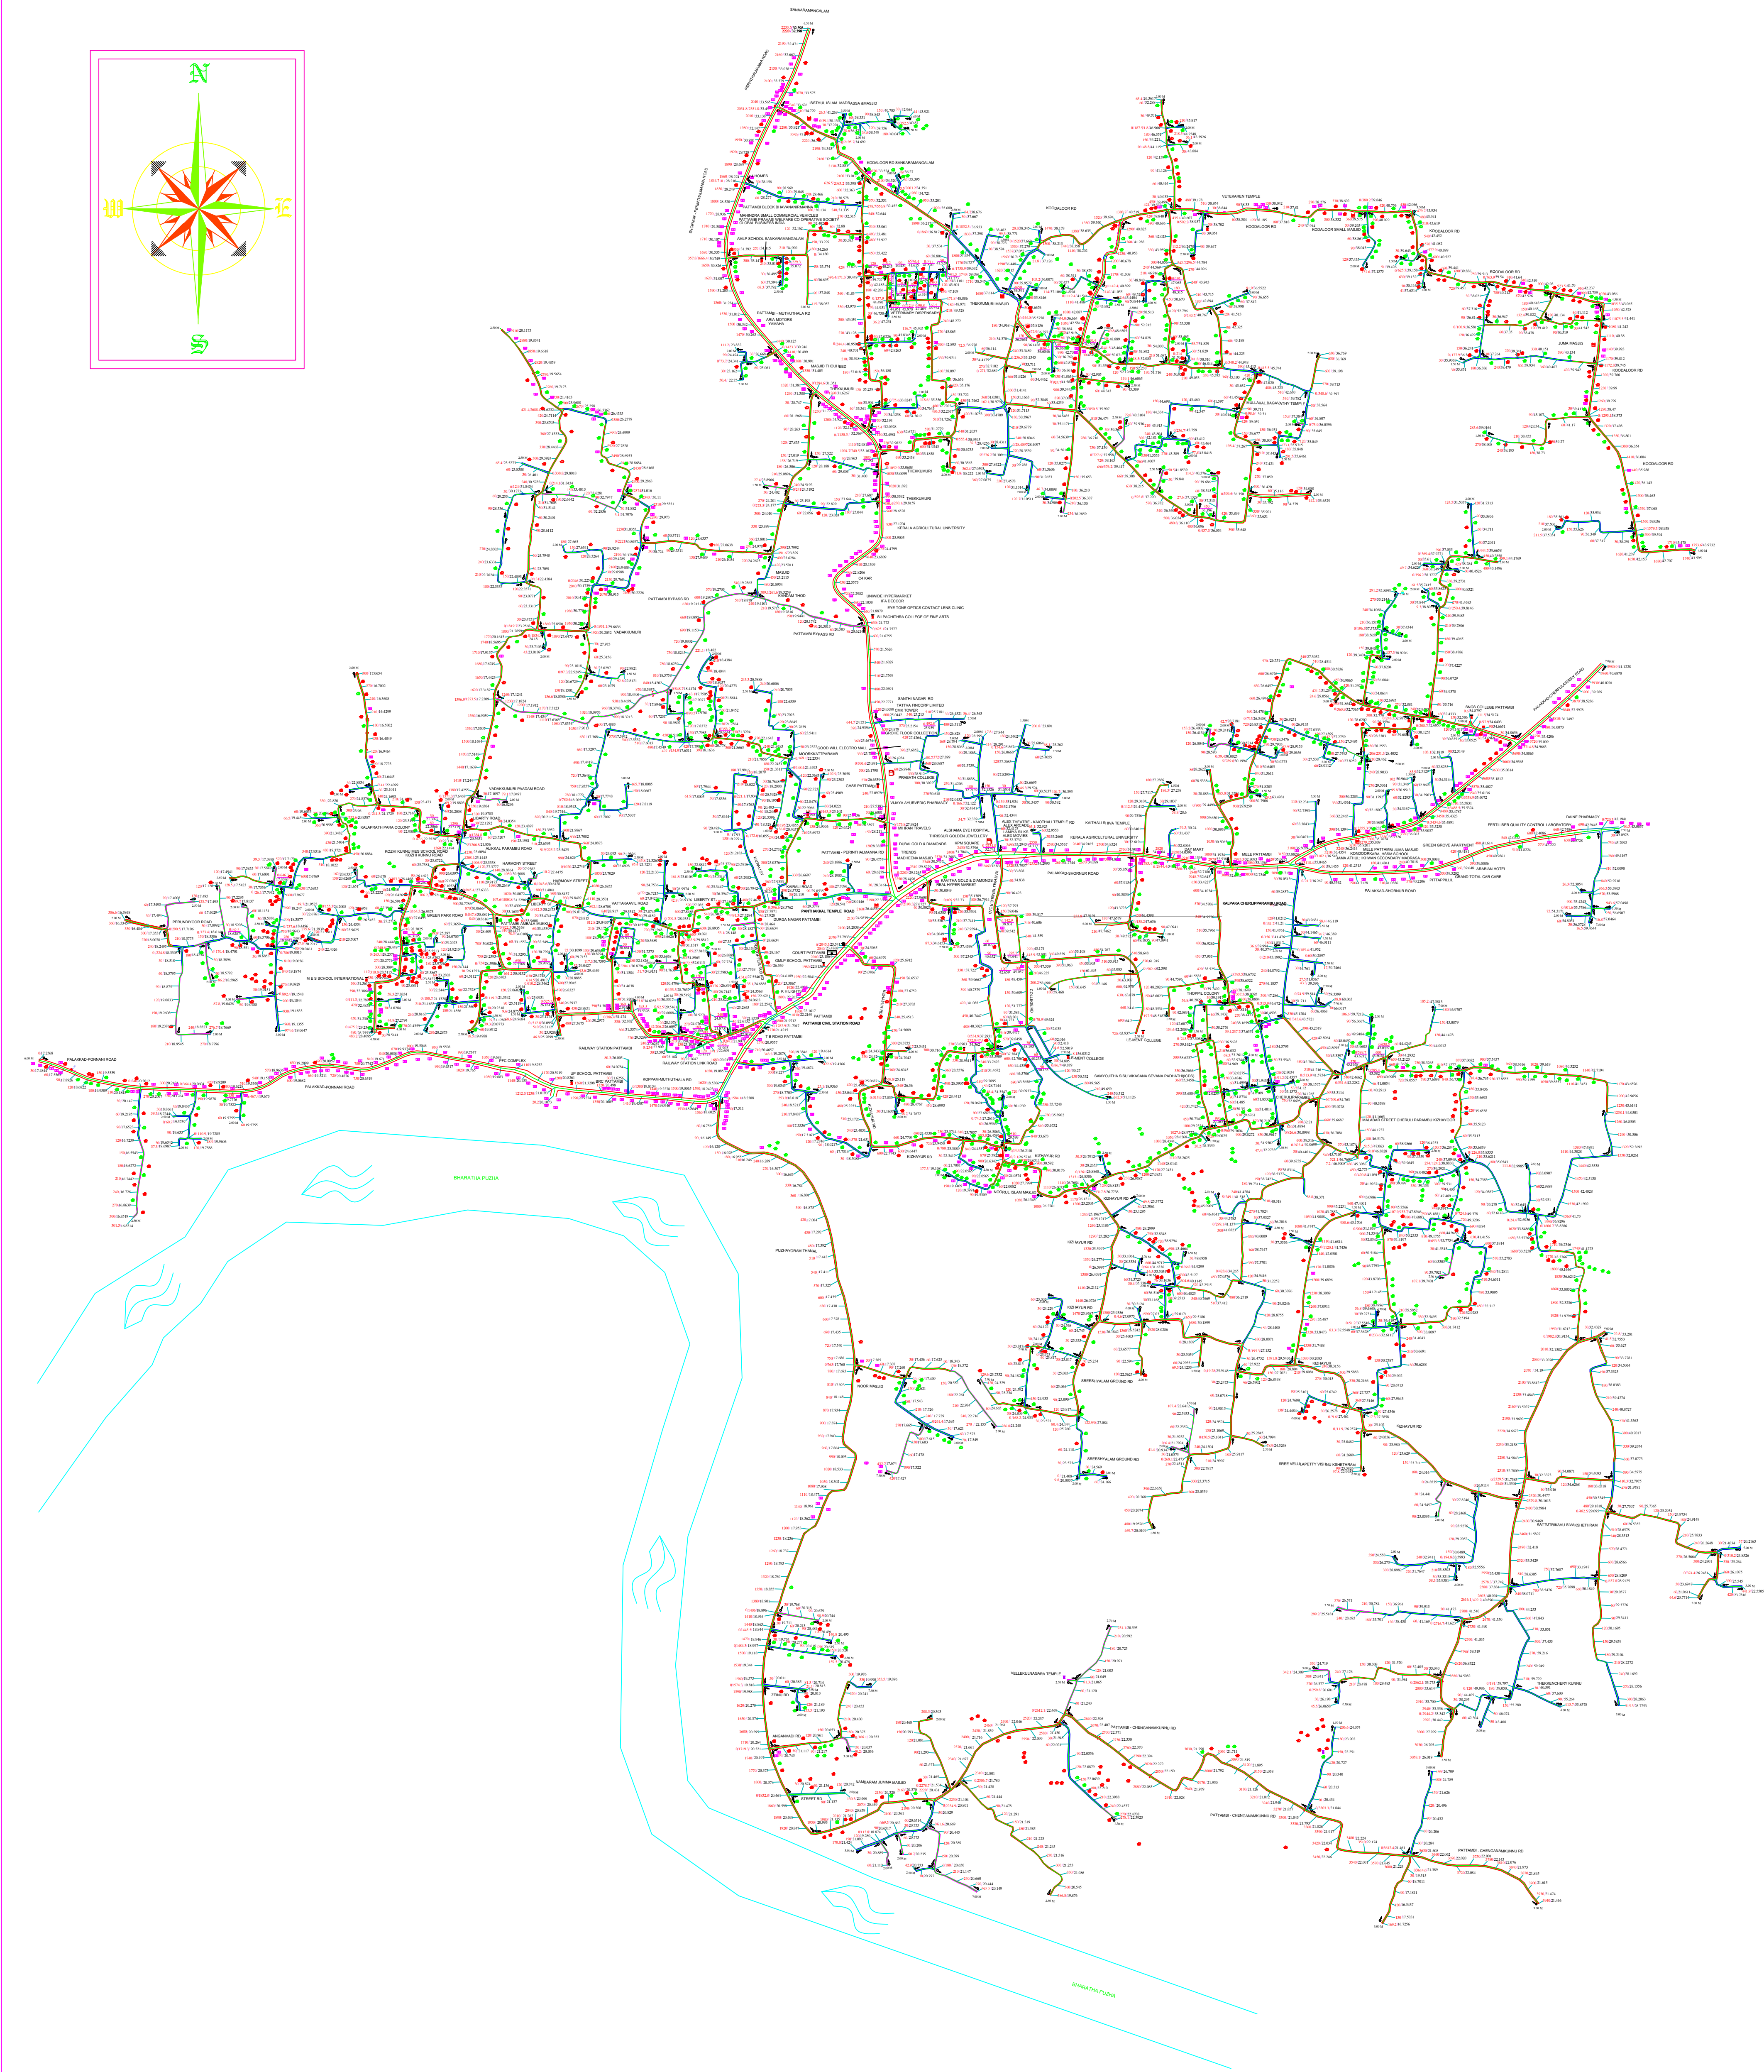


TOTAL LENGTH : 80.700 KM

9	TBM should be fixed at well defined points during survey work (with coordinate x y z) Braked at following points.		
	List of Temporary Marks at (PATTAMBI MUNICIPALITY)		
	TBM.1	AT KIZHAYUR JUNCTION (NEAR TO IRIZHANGA CHERT)	16.676
	TBM.2	AT SAGARAMANGALAM JUNCTION (NEAR TO ELECTRIC POST BOTTOM)	15.962
	TBM.3	AT COLLEGE JUNCTION (ON CULVERT)	15.515
	TBM.4	PALLUPURAM ROAD, MUNICIPALITY BORDER NEAR TO BRIDGE	18.352
	TBM.5	ON CULVERT, KIZHAYUR IRRIGATION SCHEME ROAD	22.712

Note: Please take print out of this form and mark in the check list column

1	All text in the drawing will be readable from bottom side or right hand side.	
2	All text in the drawing will be readable from bottom side or right hand side.	
3	Separate layer should be provided in the drawing for the following minimum requirements : (other suitable layer may be provided as suitably)	
	Land mark	
	Culvert and Bridge details	
	Road width	
	Road category with centre line	
	BM & BC - (Rubberised Road - NH)	
	BM & BC - (Rubberised Road - PWD)	
	BTR - Tar Road	
	CCR - Concrete Road	
	MUD - Mud Road	
	Road Name	
	Colony details (The priority for water connection should be given for SC/ST Colony if any in the region)	
	EPANET / 3D POLY (See the 8 th point for details)	
4	Ward boundry and panchayath boundry should be marked in the drawing	
5	Grid should be provide in background	
6	An Arrow will be provide at every starting of road , ending , end at junction in separate layer. Three arrows a) Start Arrow b) Dead Arrow c) End at a junction Arrow See picture below	
7	At every junction chainage of all line/ road will be written See picture below	
8	Create a layer named (EPANET) and it will include 3D Poly (with coordinate x y z) Braked at following points. 1) At every junction of road. 2) When level changes or gradient changes and maximum of 300 - 350 meter. See the picture below for reference	

PLAN OF ROAD

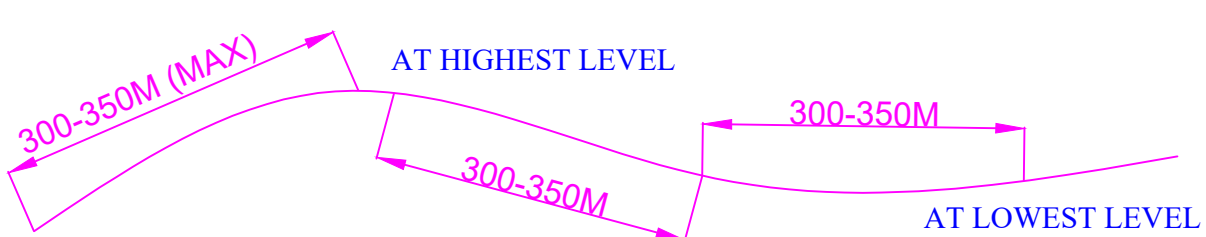

LEGEND			
Epa cad		Post office	
Concrete Road		Tank	
Tar Road		Anganvadi	
Unmettaled/ Mud Road		Mosque	
Culvert		Church	
Bridge		Temple	
Petrol pumb		Madrasa	
Homes with lower elevation		School	
Homes with same or higher elevation		College	
shops		Hospital	
		well	

CROWNED EAGLE SURVEY AND DEVELOPMENT (P).Ltd
KUNNATHURMEDU, PALAKKAD
aradhanalandsurvey@gmail.com

PATTAMBI MUNICIPALITY

CLIENT :

AE :	DATE :
AEE :	DRAWING NO:
EE :	DRAWING CHECKED:
SE :	